


CITY OF NORTH MIAMI



PUBLIC WORKS UTILITIES WINSON WATER TREATMENT PLANT BID PACKAGE 4: STORAGE TANKS

LIST OF DRAWINGS:

- | | |
|---------------------------------|--------|
| 1. TITLE SHEET AND LOCATION MAP | |
| 2. EXISTING SITE PLAN | 2 OF 6 |
| 3. PROPOSED SITE PLAN | 3 OF 6 |
| 4. SETBACK PLAN | 4 OF 6 |
| 5. LANDSCAPE PLAN | 5 OF 6 |
| 6. ELEVATION / VIEW PLAN | 6 OF 6 |

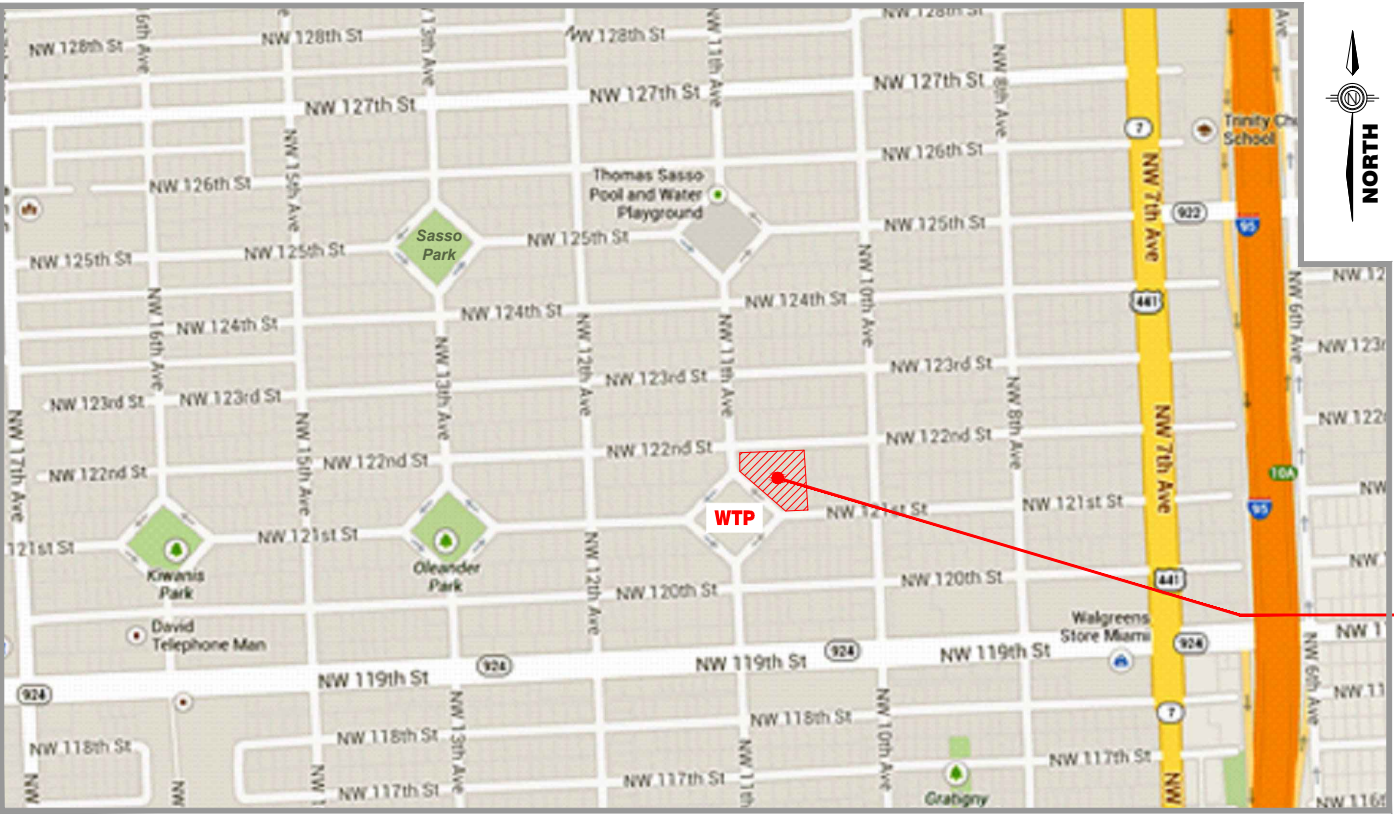


PROJECT LOCATION

LOCATION MAP

NOT TO SCALE

FEBRUARY 2014
NOT FOR PERMIT OR CONSTRUCTION


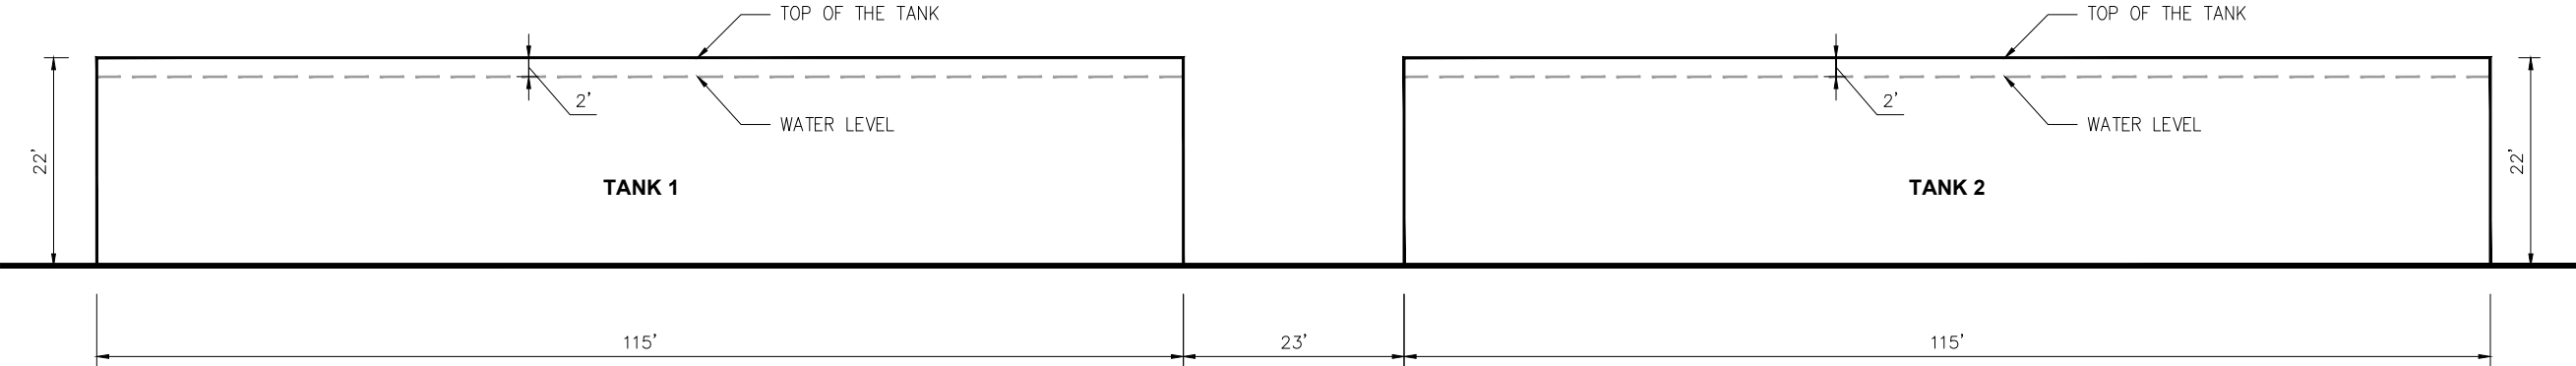


TANKS ELEVATION




VIEW OF THE TANKS

DESIGN BY:	W. PIERRE-LOUIS	APPROVED BY: WISLER PIERRE-LOUIS, P.E.	WINSON WATER TREATMENT PLAN	 CITY OF NORTH MIAMI PUBLIC WORKS DEPARTMENT 776 NE 125 STREET NORTH MIAMI, FLORIDA
DRAWN BY:	W. FARYNA-A.		NOT FOR PERMIT OR CONSTRUCTION	
DATE:	FEBRUARY, 2014		ELEVATION / VIEW	
DWG No.:	6 OF 6			

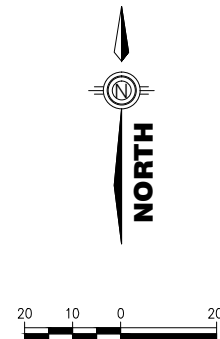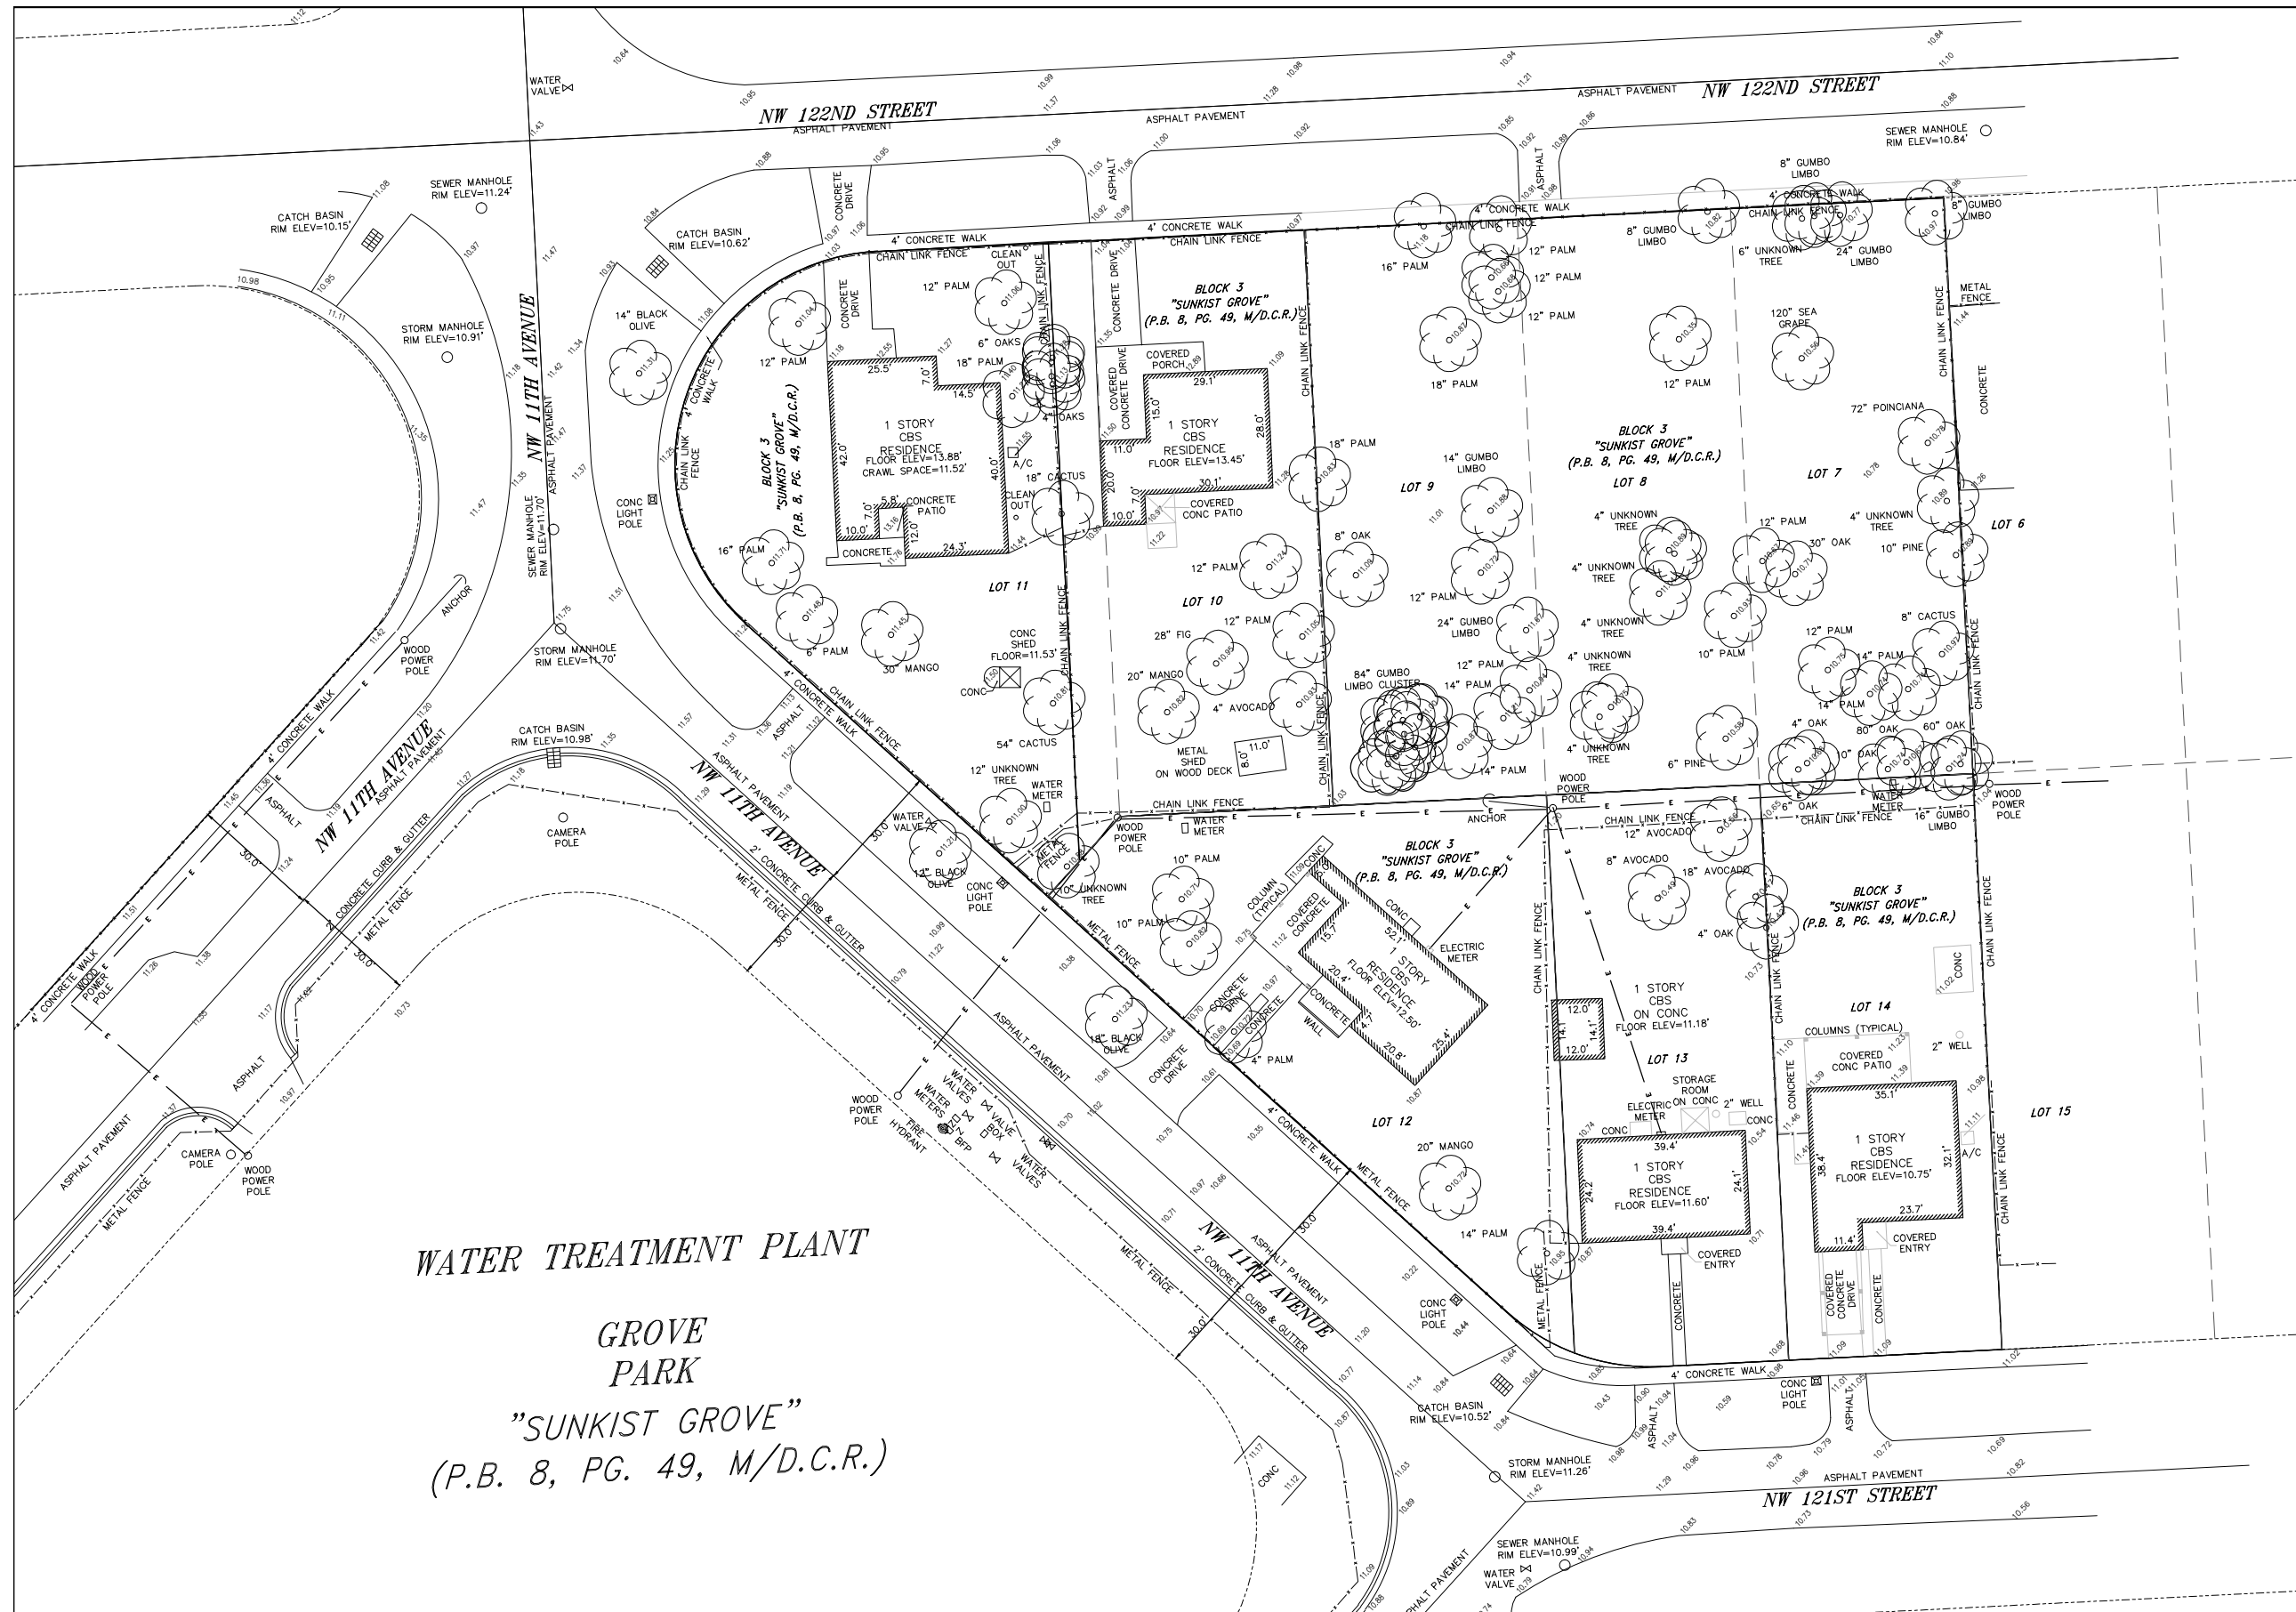


- LEGEND:
-  EXISTING BUILDING
 -  EXISTING TREE
 -  EXISTING WATER METER

DESIGN BY:	W. PIERRE-LOUIS	APPROVED BY:	WINSON WATER TREATMENT PLAN		CITY OF NORTH MIAMI PUBLIC WORKS DEPARTMENT 776 NE 125 STREET NORTH MIAMI, FLORIDA
DRAWN BY:	W. FARYNA-A.		NOT FOR PERMIT OR CONSTRUCTION		
DATE:	FEBRUARY, 2014		EXISTING SITE PLAN		
DWG No.:	2 OF 6	WISLER PIERRE-LOUIS, P.E.	SURVEY DONE BY: COUSINS SURVEYORS & ASSOCIATES, INC.)		

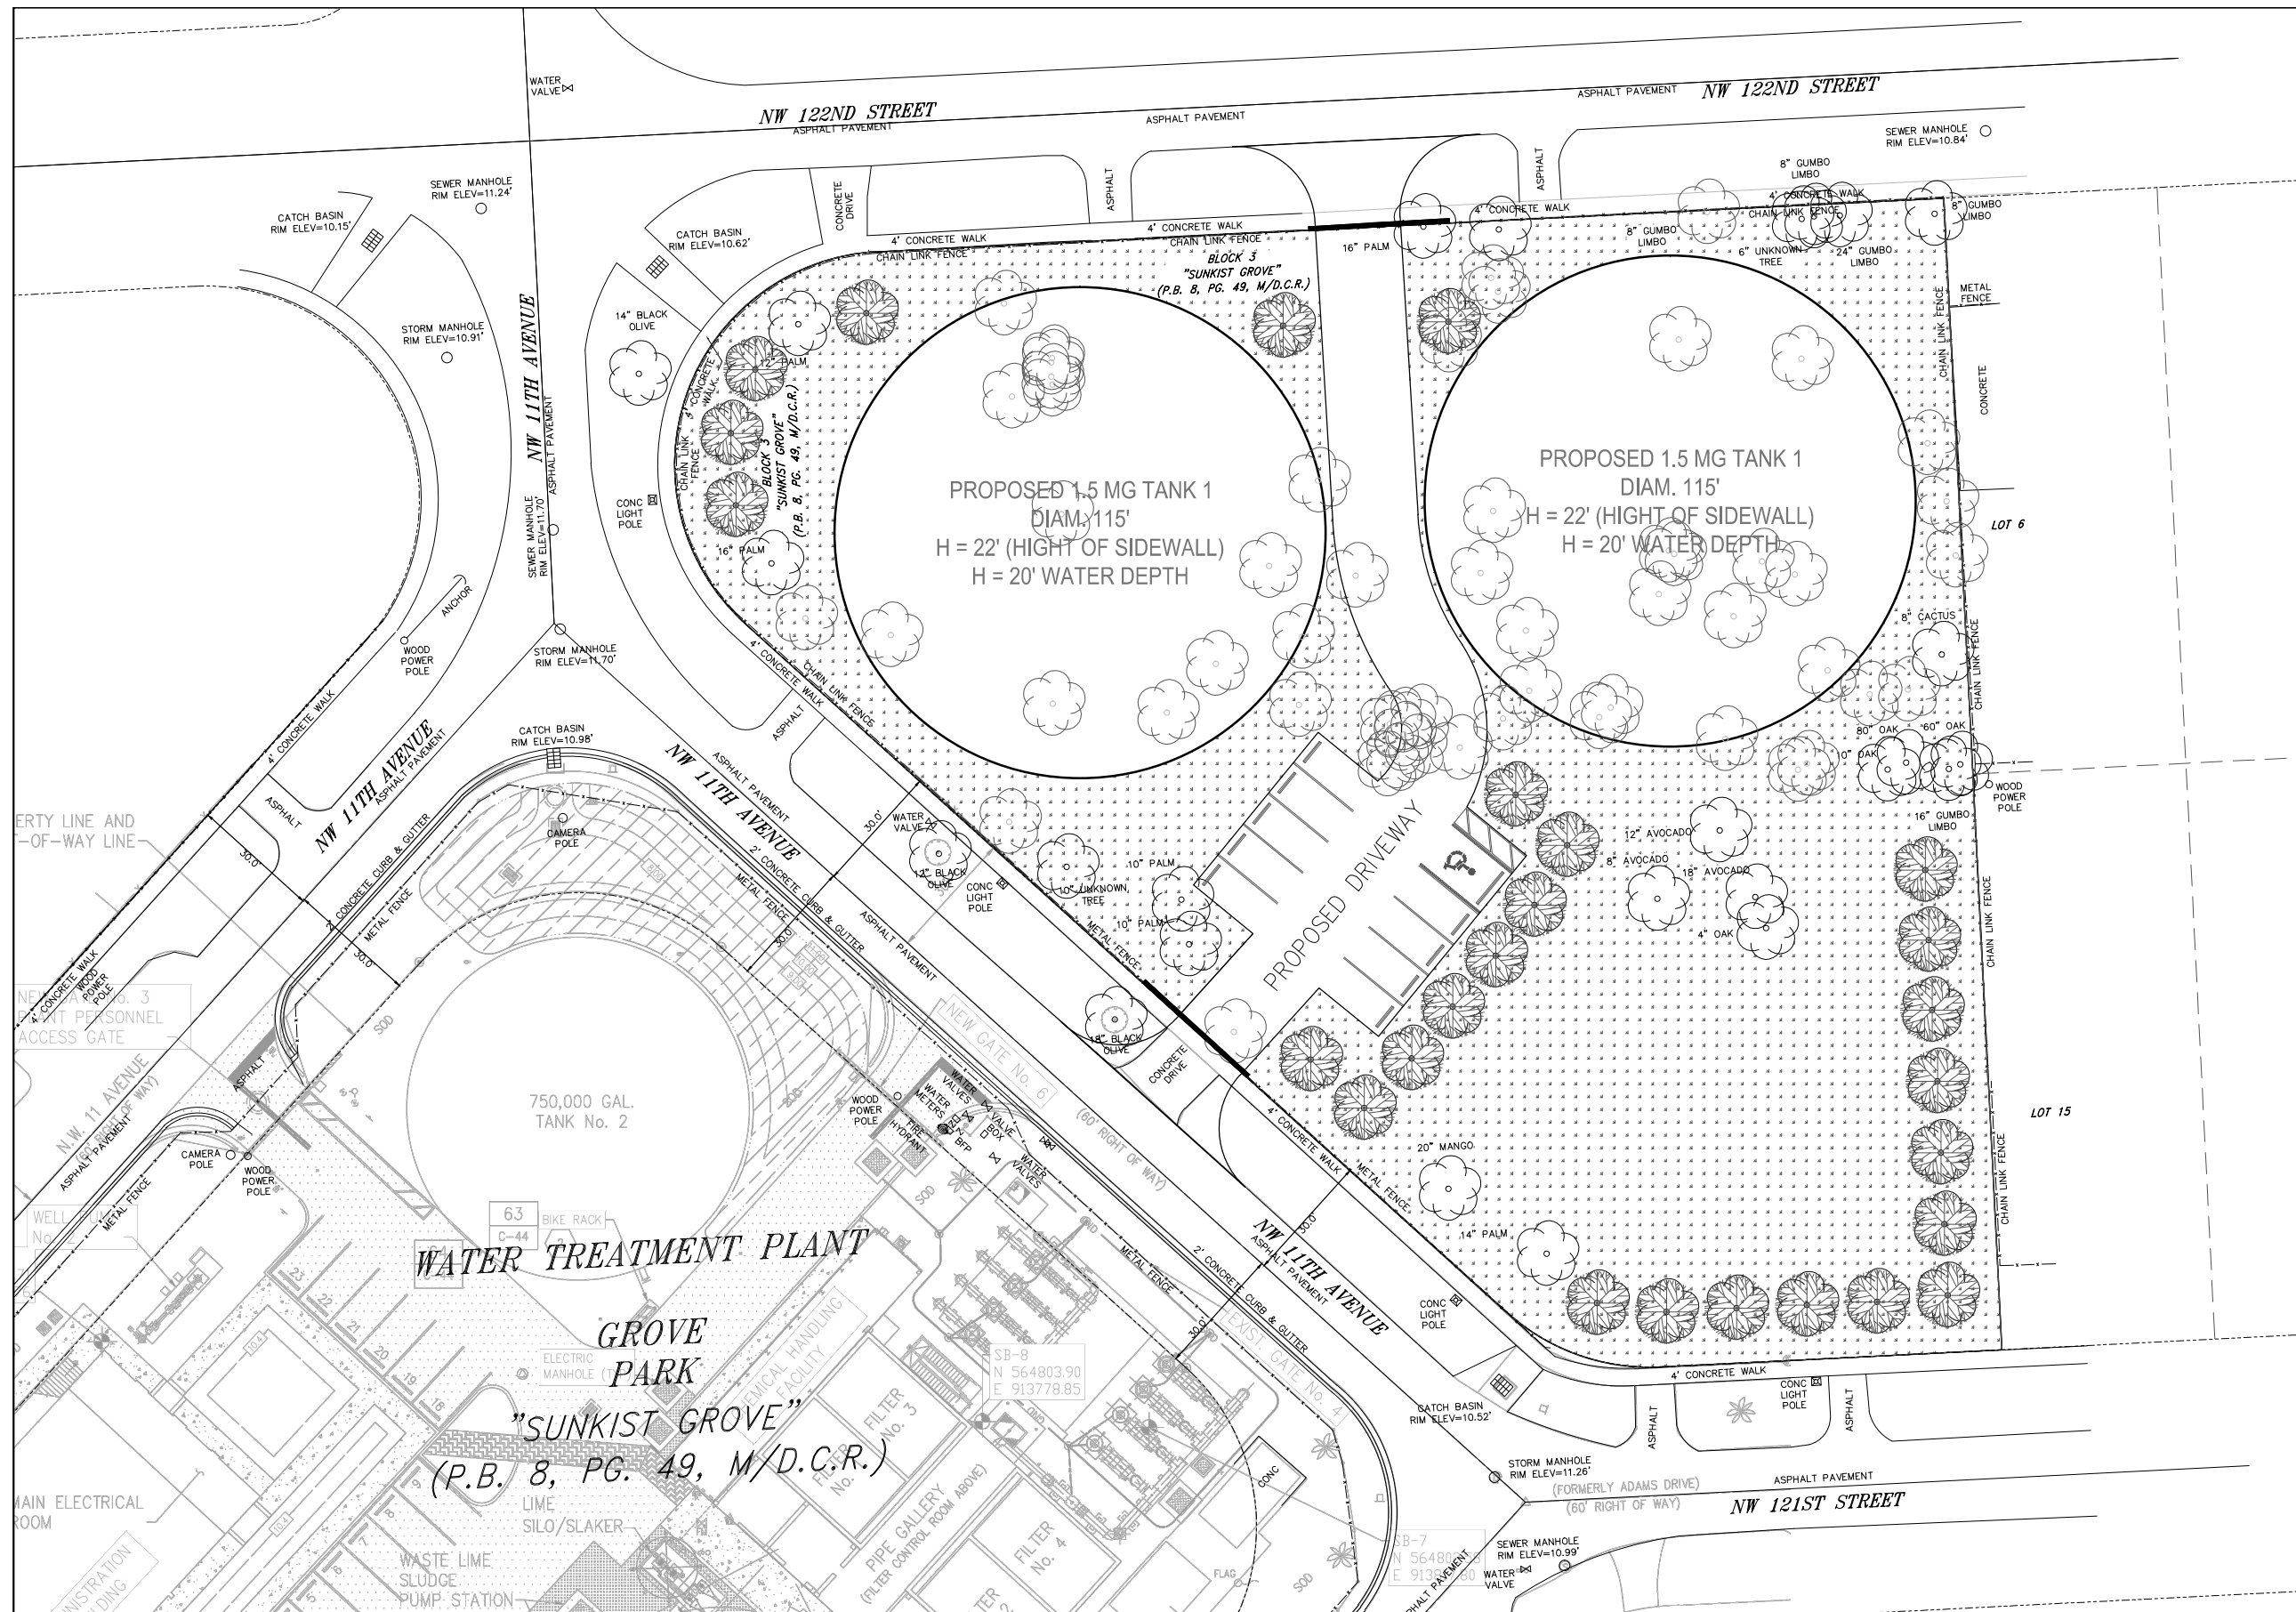

- LEGEND:
- PROPOSED LOCATION FOR NEW TREE
 - EXISTING TREE TO REMAIN
 - EXISTING TREE TO BE REMOVED
 - PROPOSED GRASS AREA

DESIGN BY:	W. PIERRE-LOUIS	APPROVED BY:	WINSON WATER TREATMENT PLAN	 CITY OF NORTH MIAMI PUBLIC WORKS DEPARTMENT 776 NE 125 STREET NORTH MIAMI, FLORIDA
DRAWN BY:	W. FARYNA-A.		NOT FOR PERMIT OR CONSTRUCTION	
DATE:	FEBRUARY, 2014		PROPOSED LANDSCAPE PLAN	
DWG No.:	5 OF 6	WISLER PIERRE-LOUIS, P.E.		

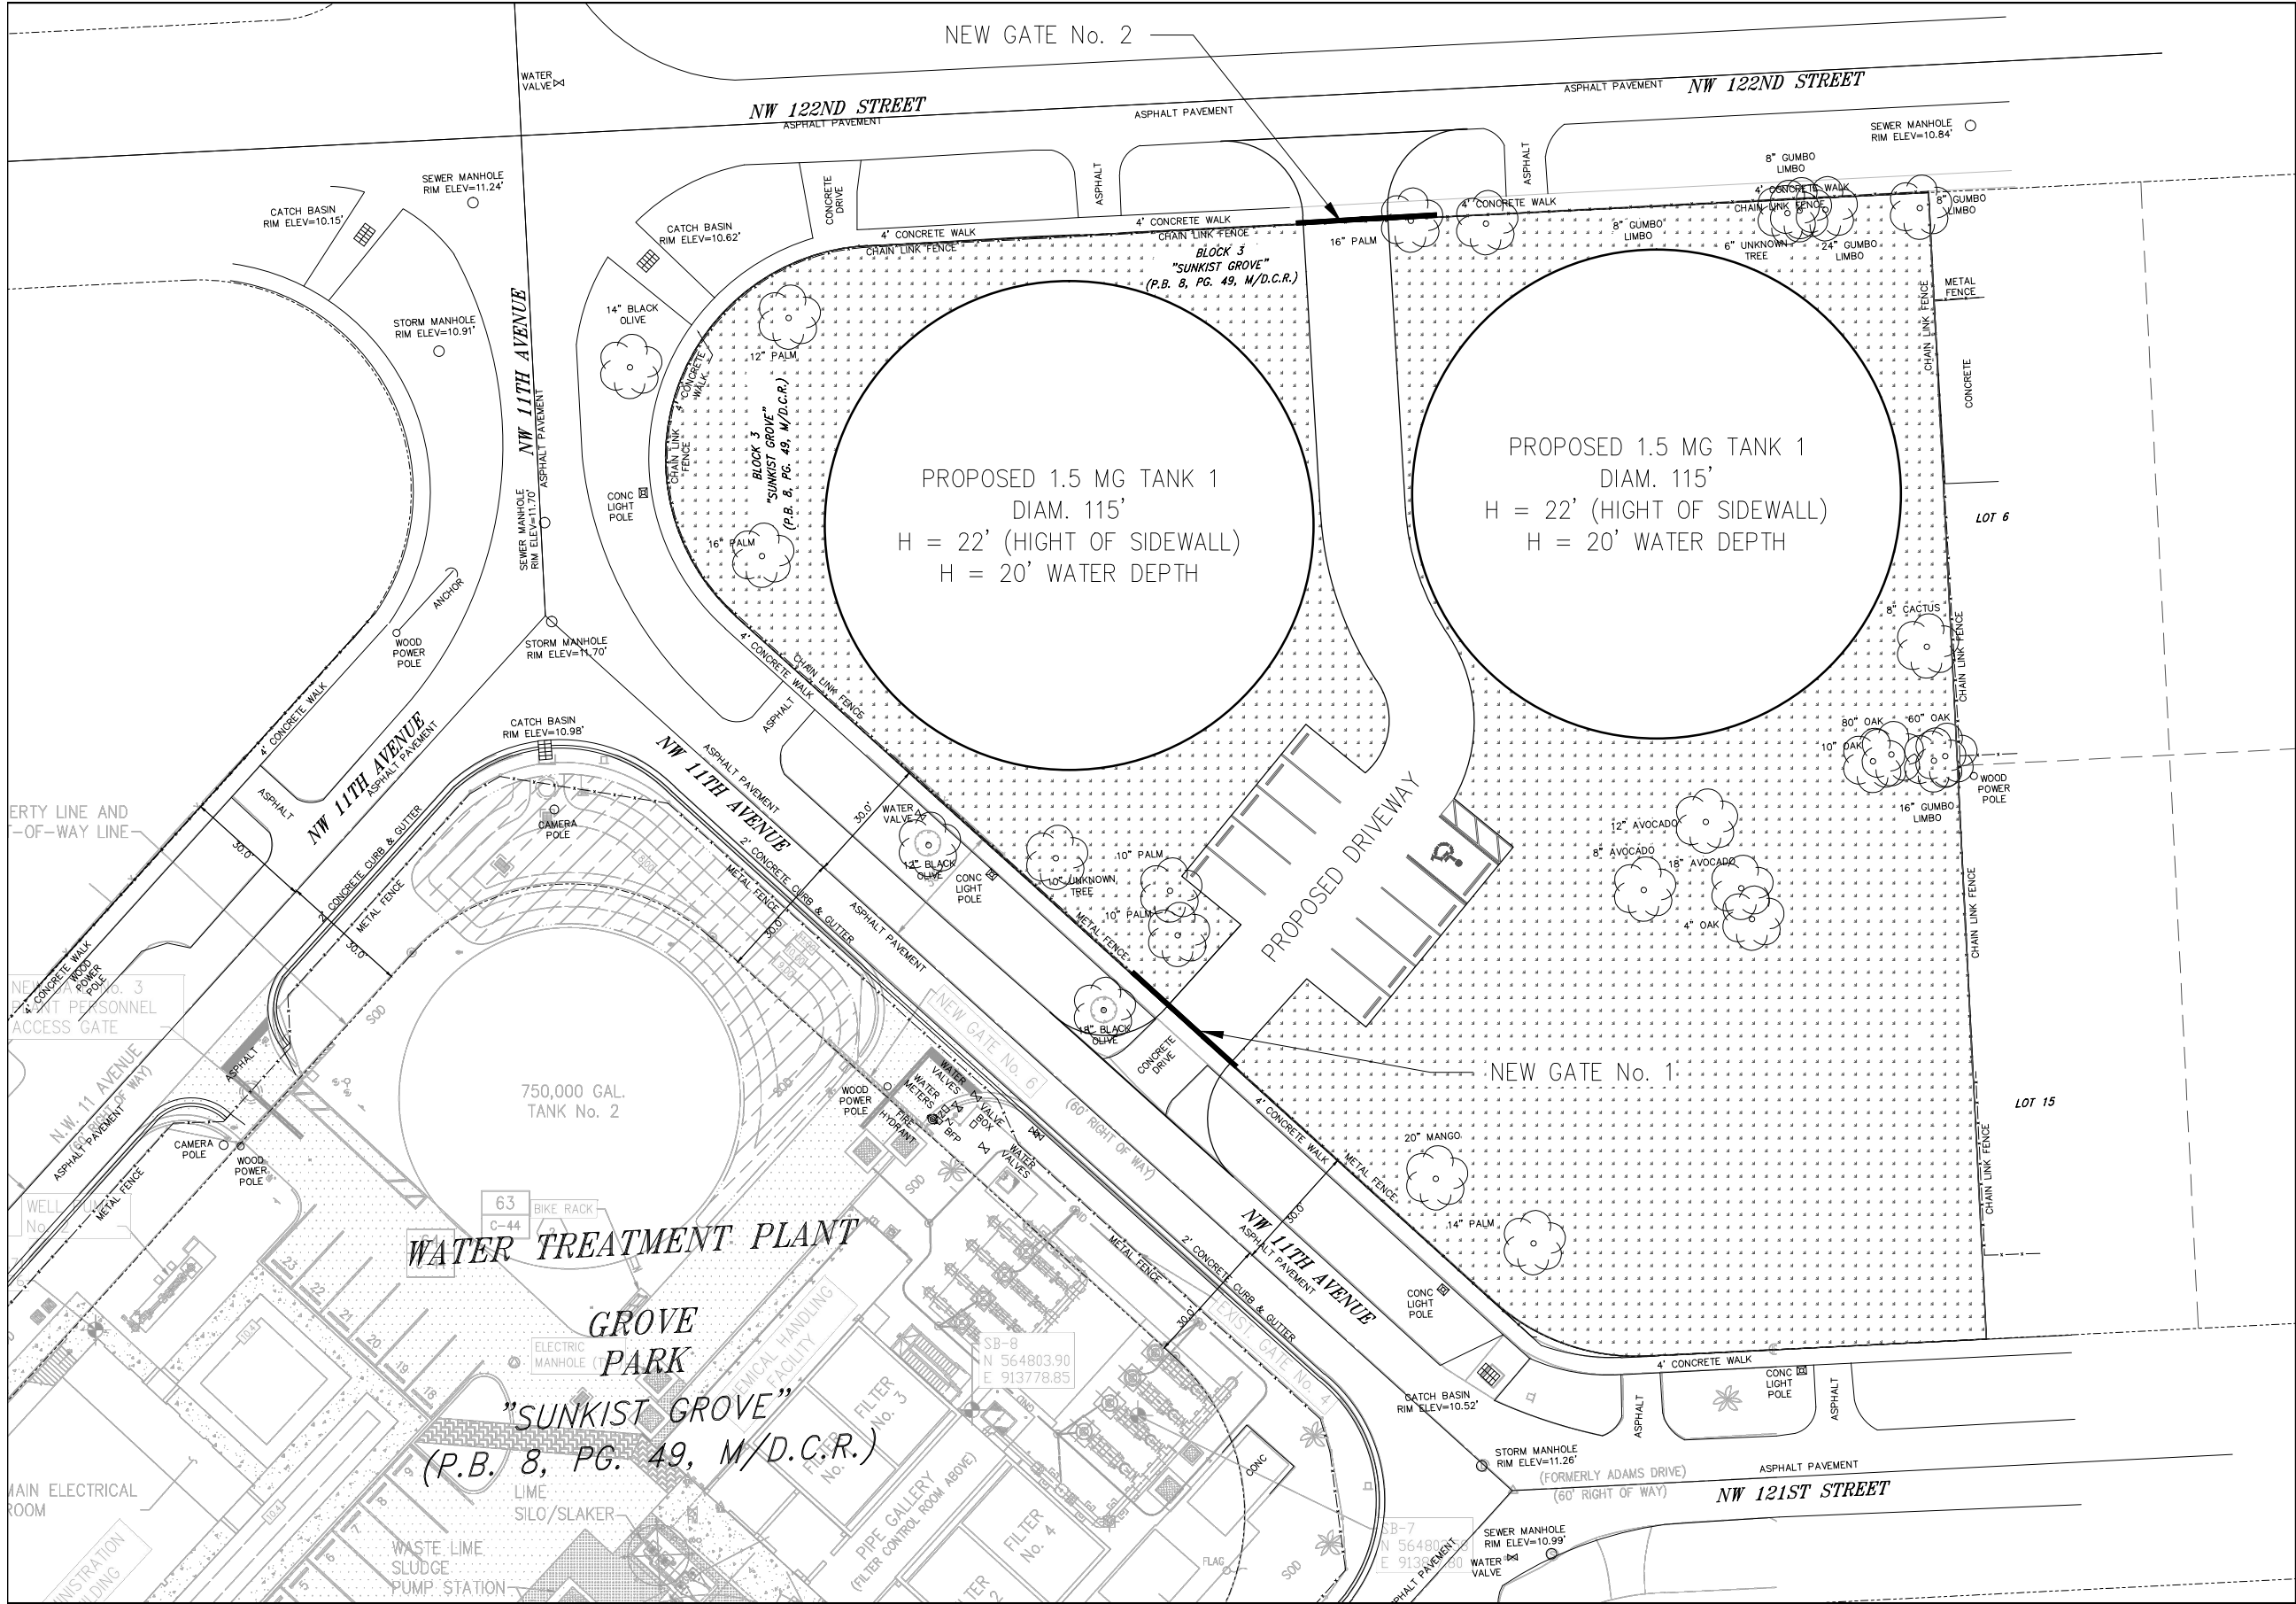

- LEGEND:
- EXISTING TREE
 - PROPOSED GRASS AREA

DESIGN BY:	W. PIERRE-LOUIS	APPROVED BY: <
------------	-----------------	---

